

SCHEDULE "C"


GTH Service Lines

As attached

SCHEDULE "C"

GTH Service Lines


C1 – Chlorine Booster Station

 

Chlorine Booster Station

Scale 1:500


C2 – Wastewater Lift Station

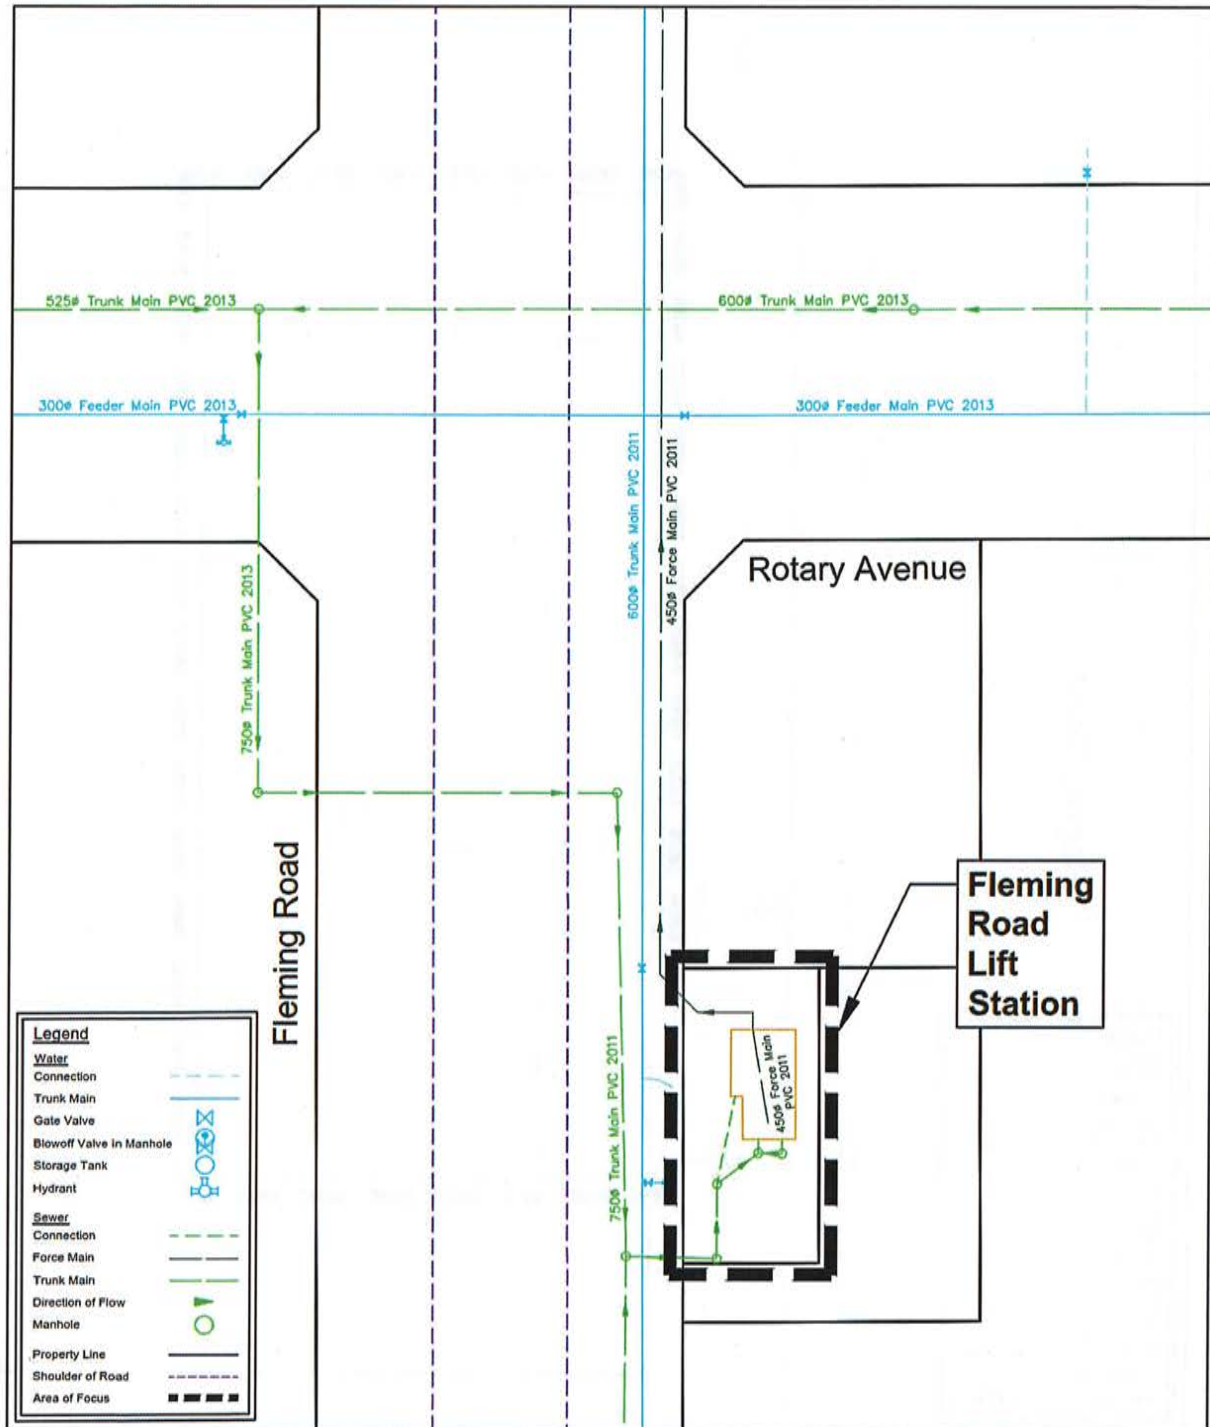

Wastewater Lift Station

Scale 1:1000


C3 – Wastewater Lift Station – Detail

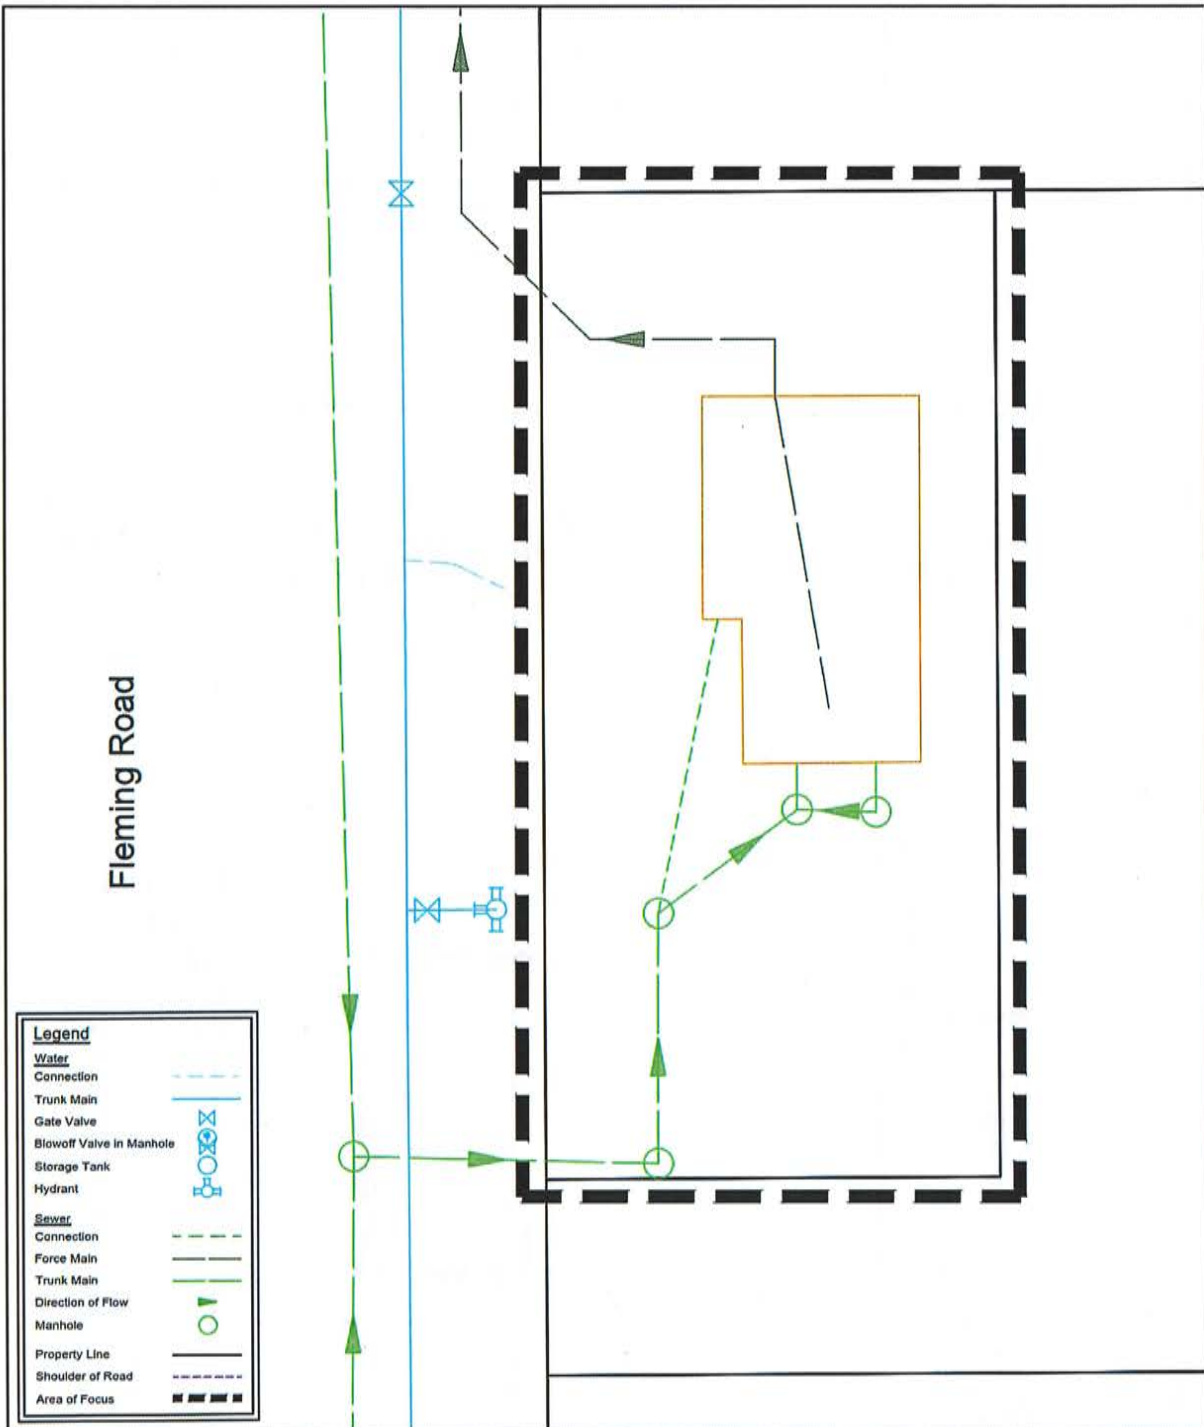


Wastewater Lift Station - 'Detail'

Scale 1:300

C4 – Waterline Gate Valve

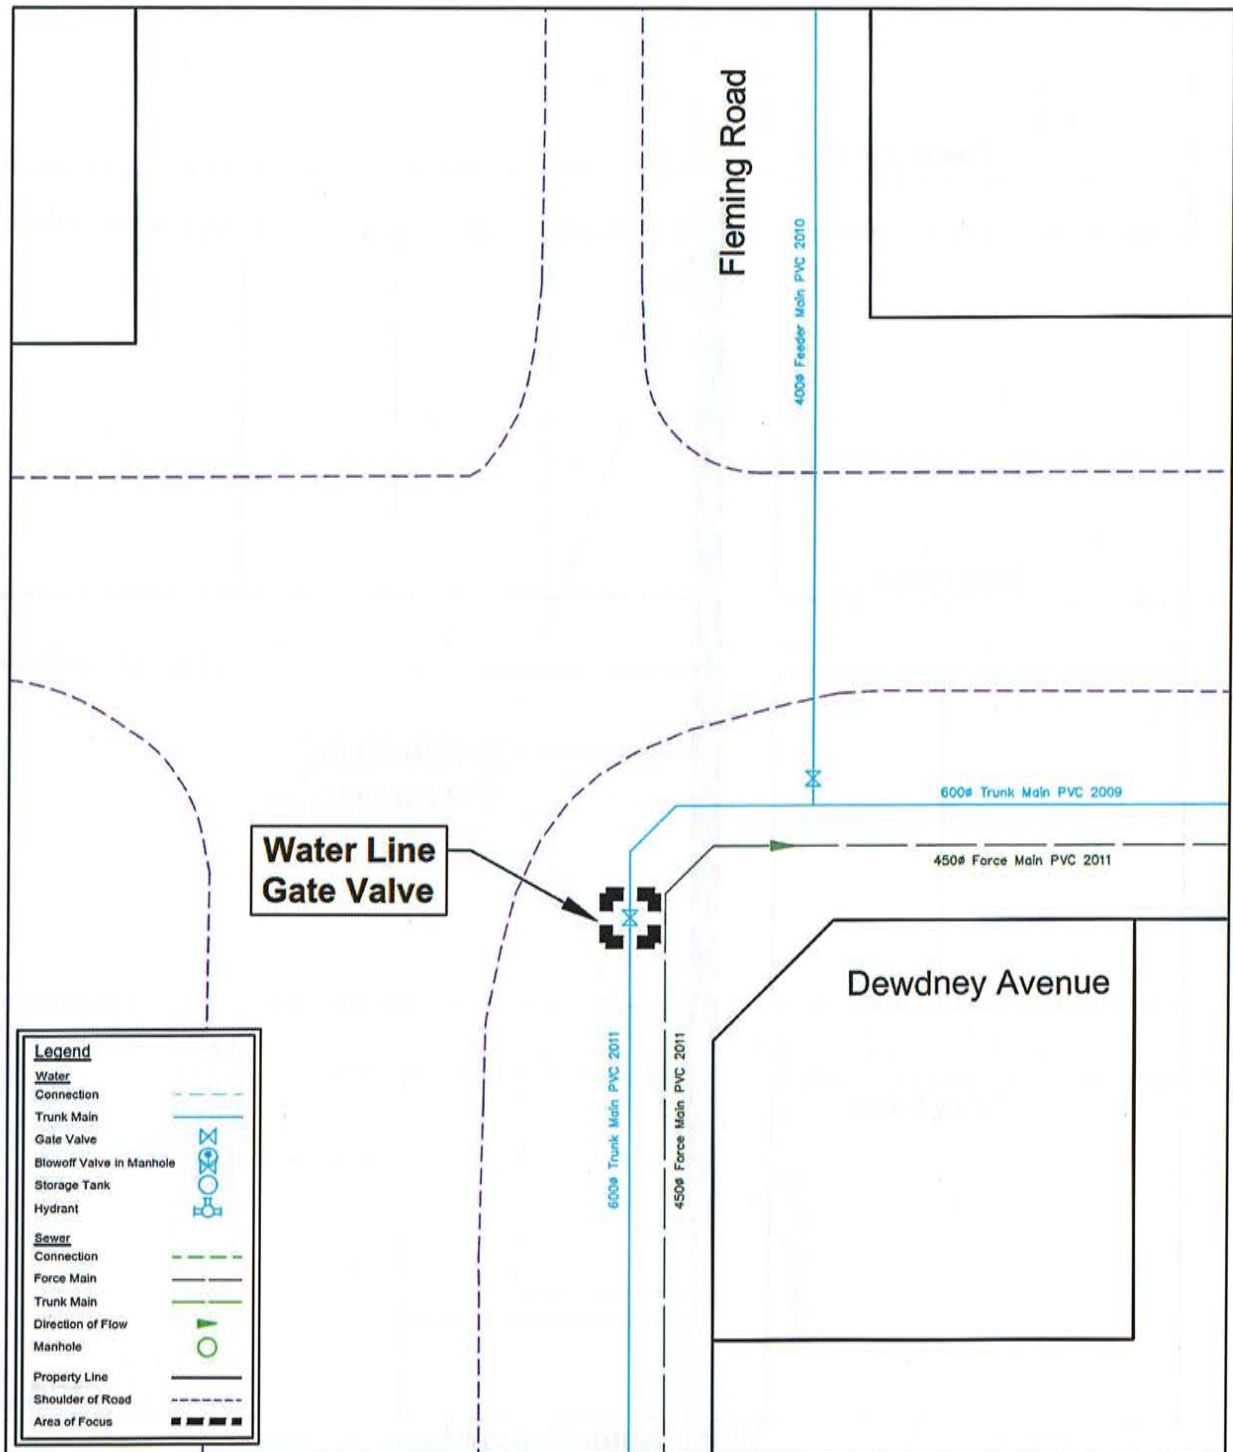

C5 – Wastewater Forcemain

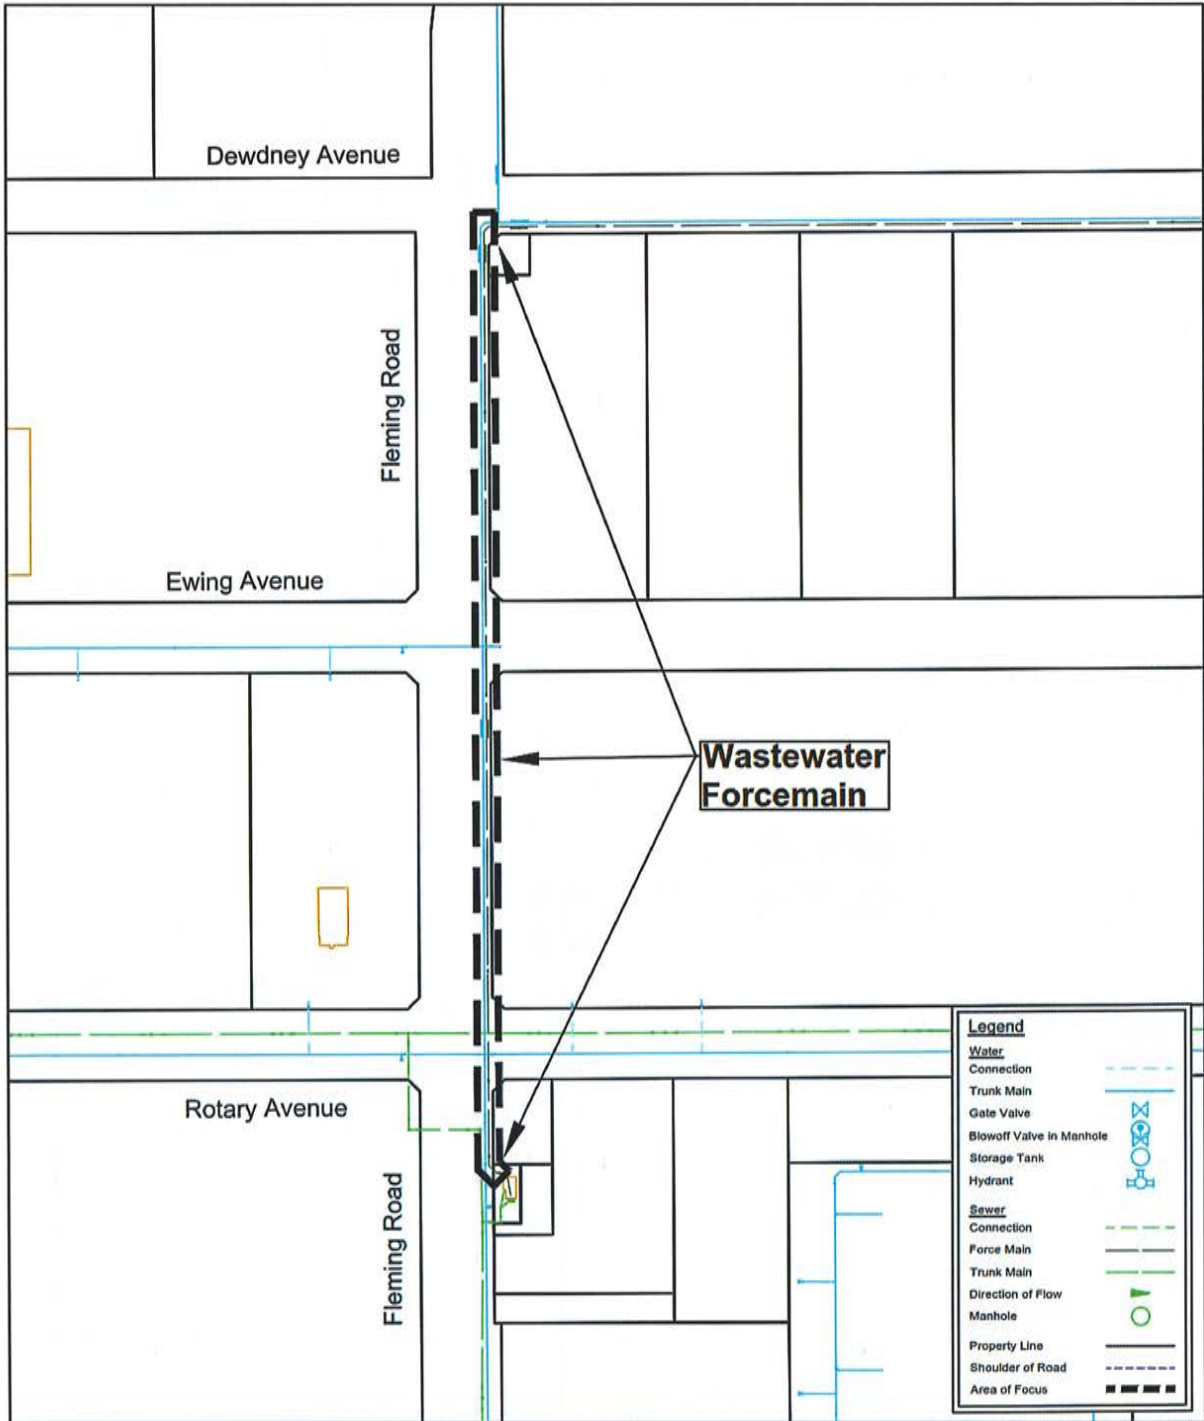

Wastewater Force Main
Fleming Road Lift Station to
Dewdney Avenue

Scale 1:5000



